


TYPICAL BRICK / TIMBER FRAME EDGE SECTION - BEFORE CONCRETE POUR

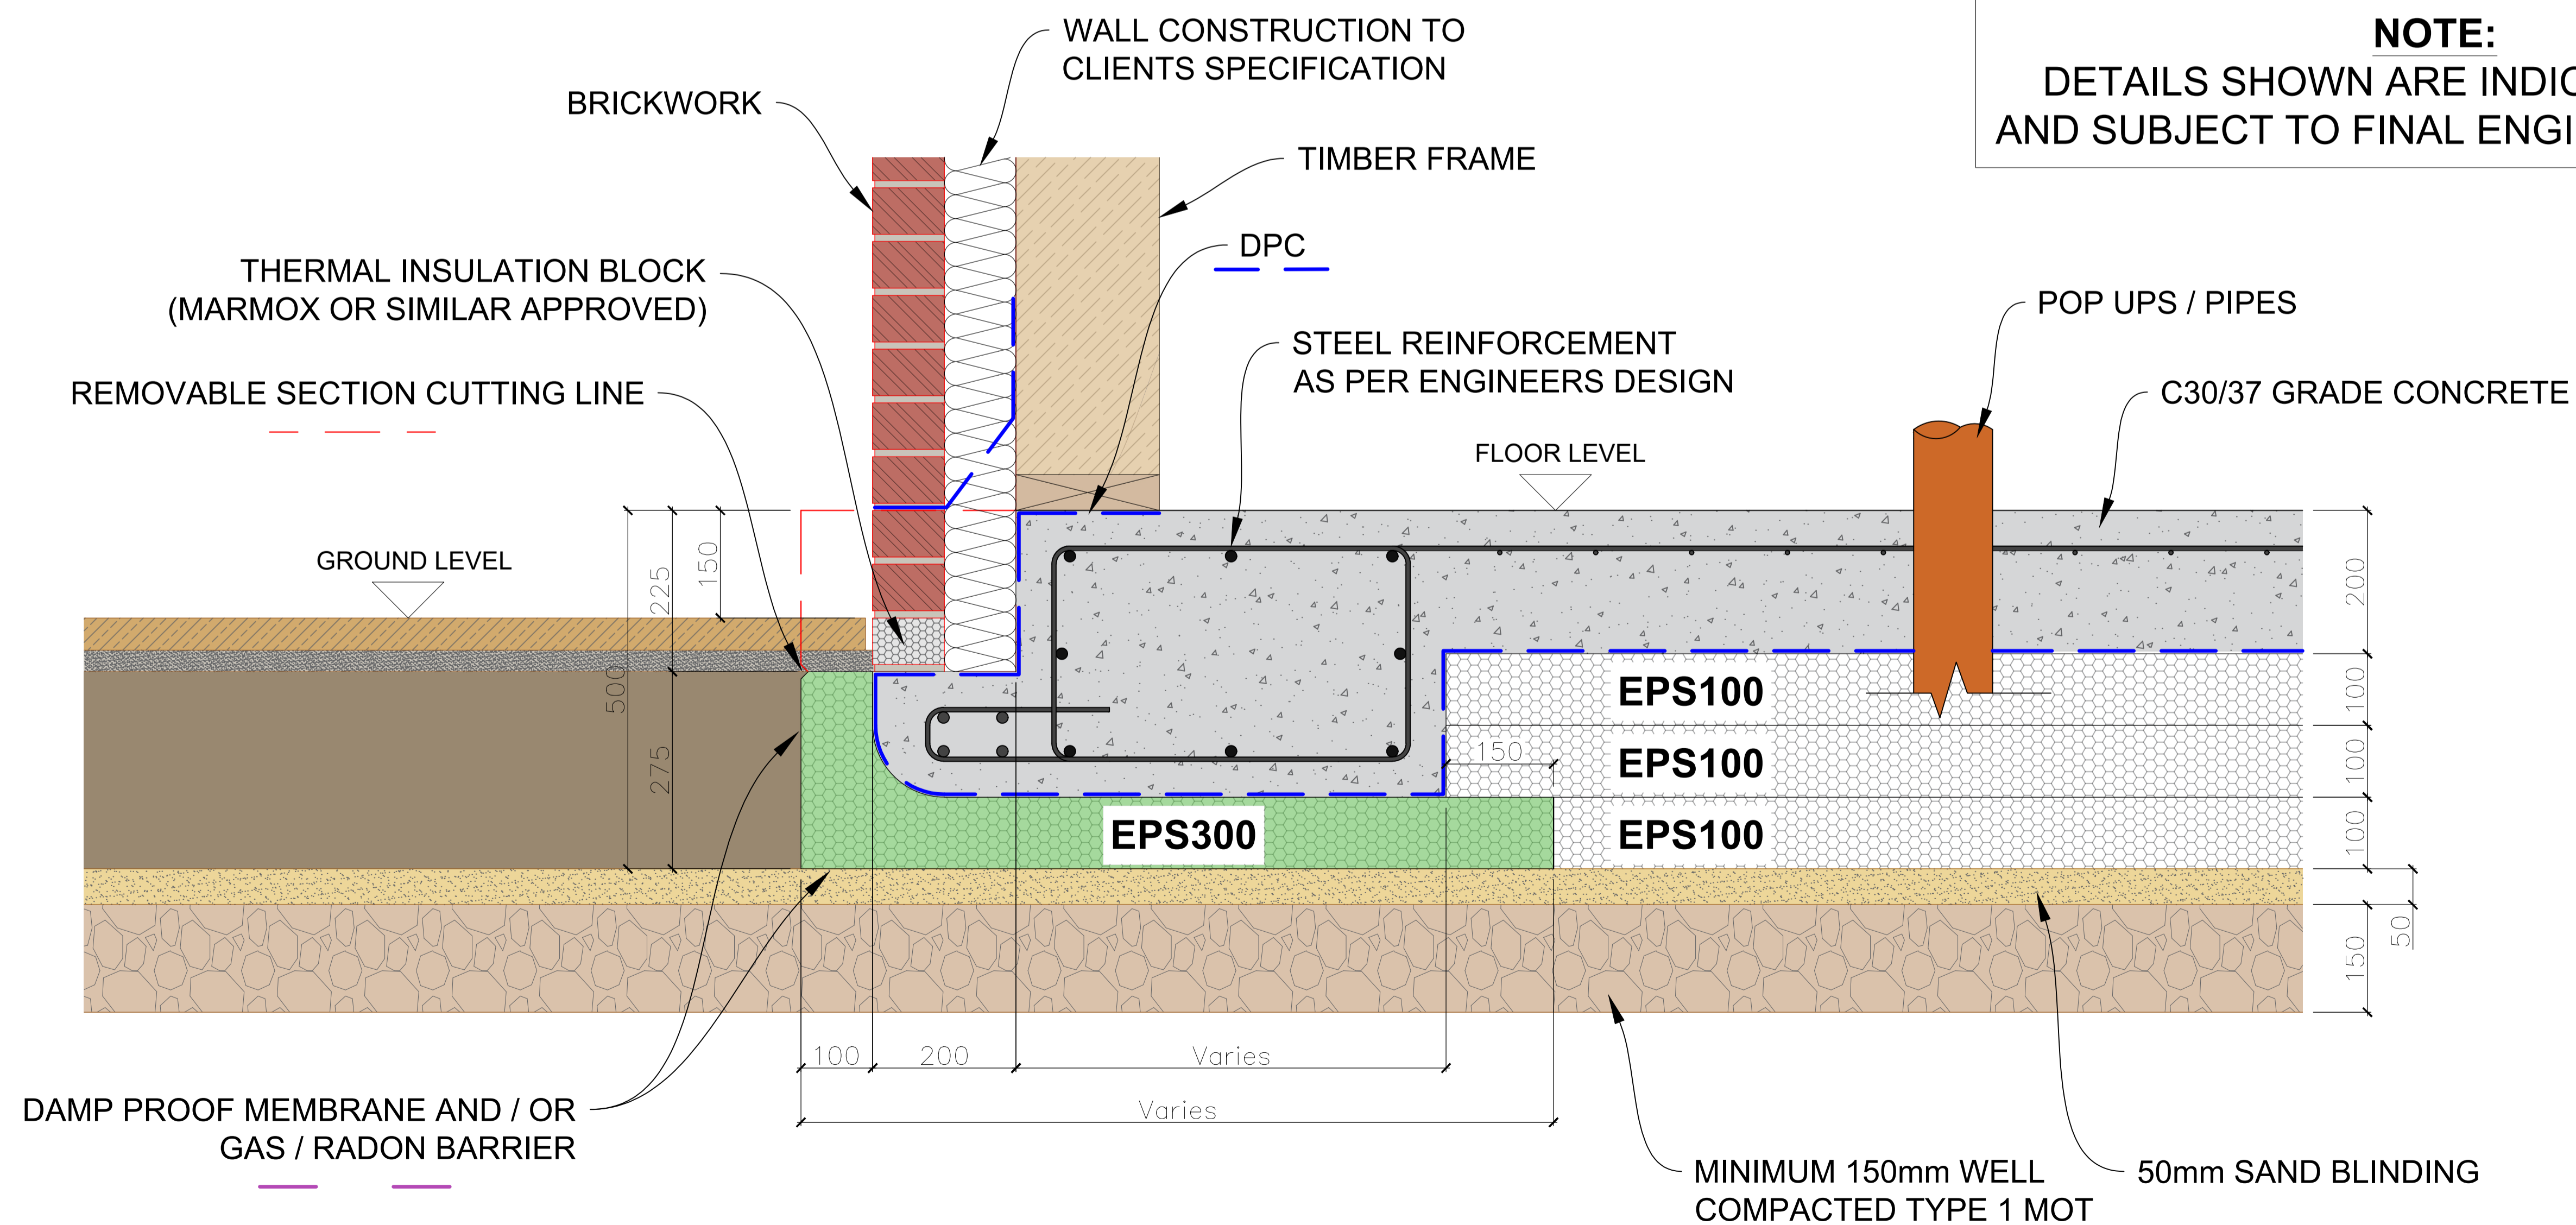

TYPICAL BRICK / TIMBER FRAME EDGE SECTION - AFTER CONCRETE POUR

NOTE:
DETAILS SHOWN ARE INDICATIVE ONLY AND SUBJECT TO FINAL ENGINEERS DESIGN

Drawing Title:
FUTURE FOUND INSULATED RAFT FOUNDATION SYSTEM

TYPICAL BRICK / TIMBER FRAME DETAIL (L-SHAPE PROFILE)

Drawing Number: FF-BT-01	Revision: 0
------------------------------------	-----------------------

Drawn by: JJB	Date: 26/02/2025	Page Size: A1
---------------	------------------	---------------



Build-Lite (UK) Ltd
Kingsforth Road, Thurcroft
Rotherham, S66 9HU

www.build-liteuk.co.uk
01709 242210

