


**TYPICAL BRICK / BLOCK CAVITY WALL EDGE SECTION - BEFORE CONCRETE POUR**

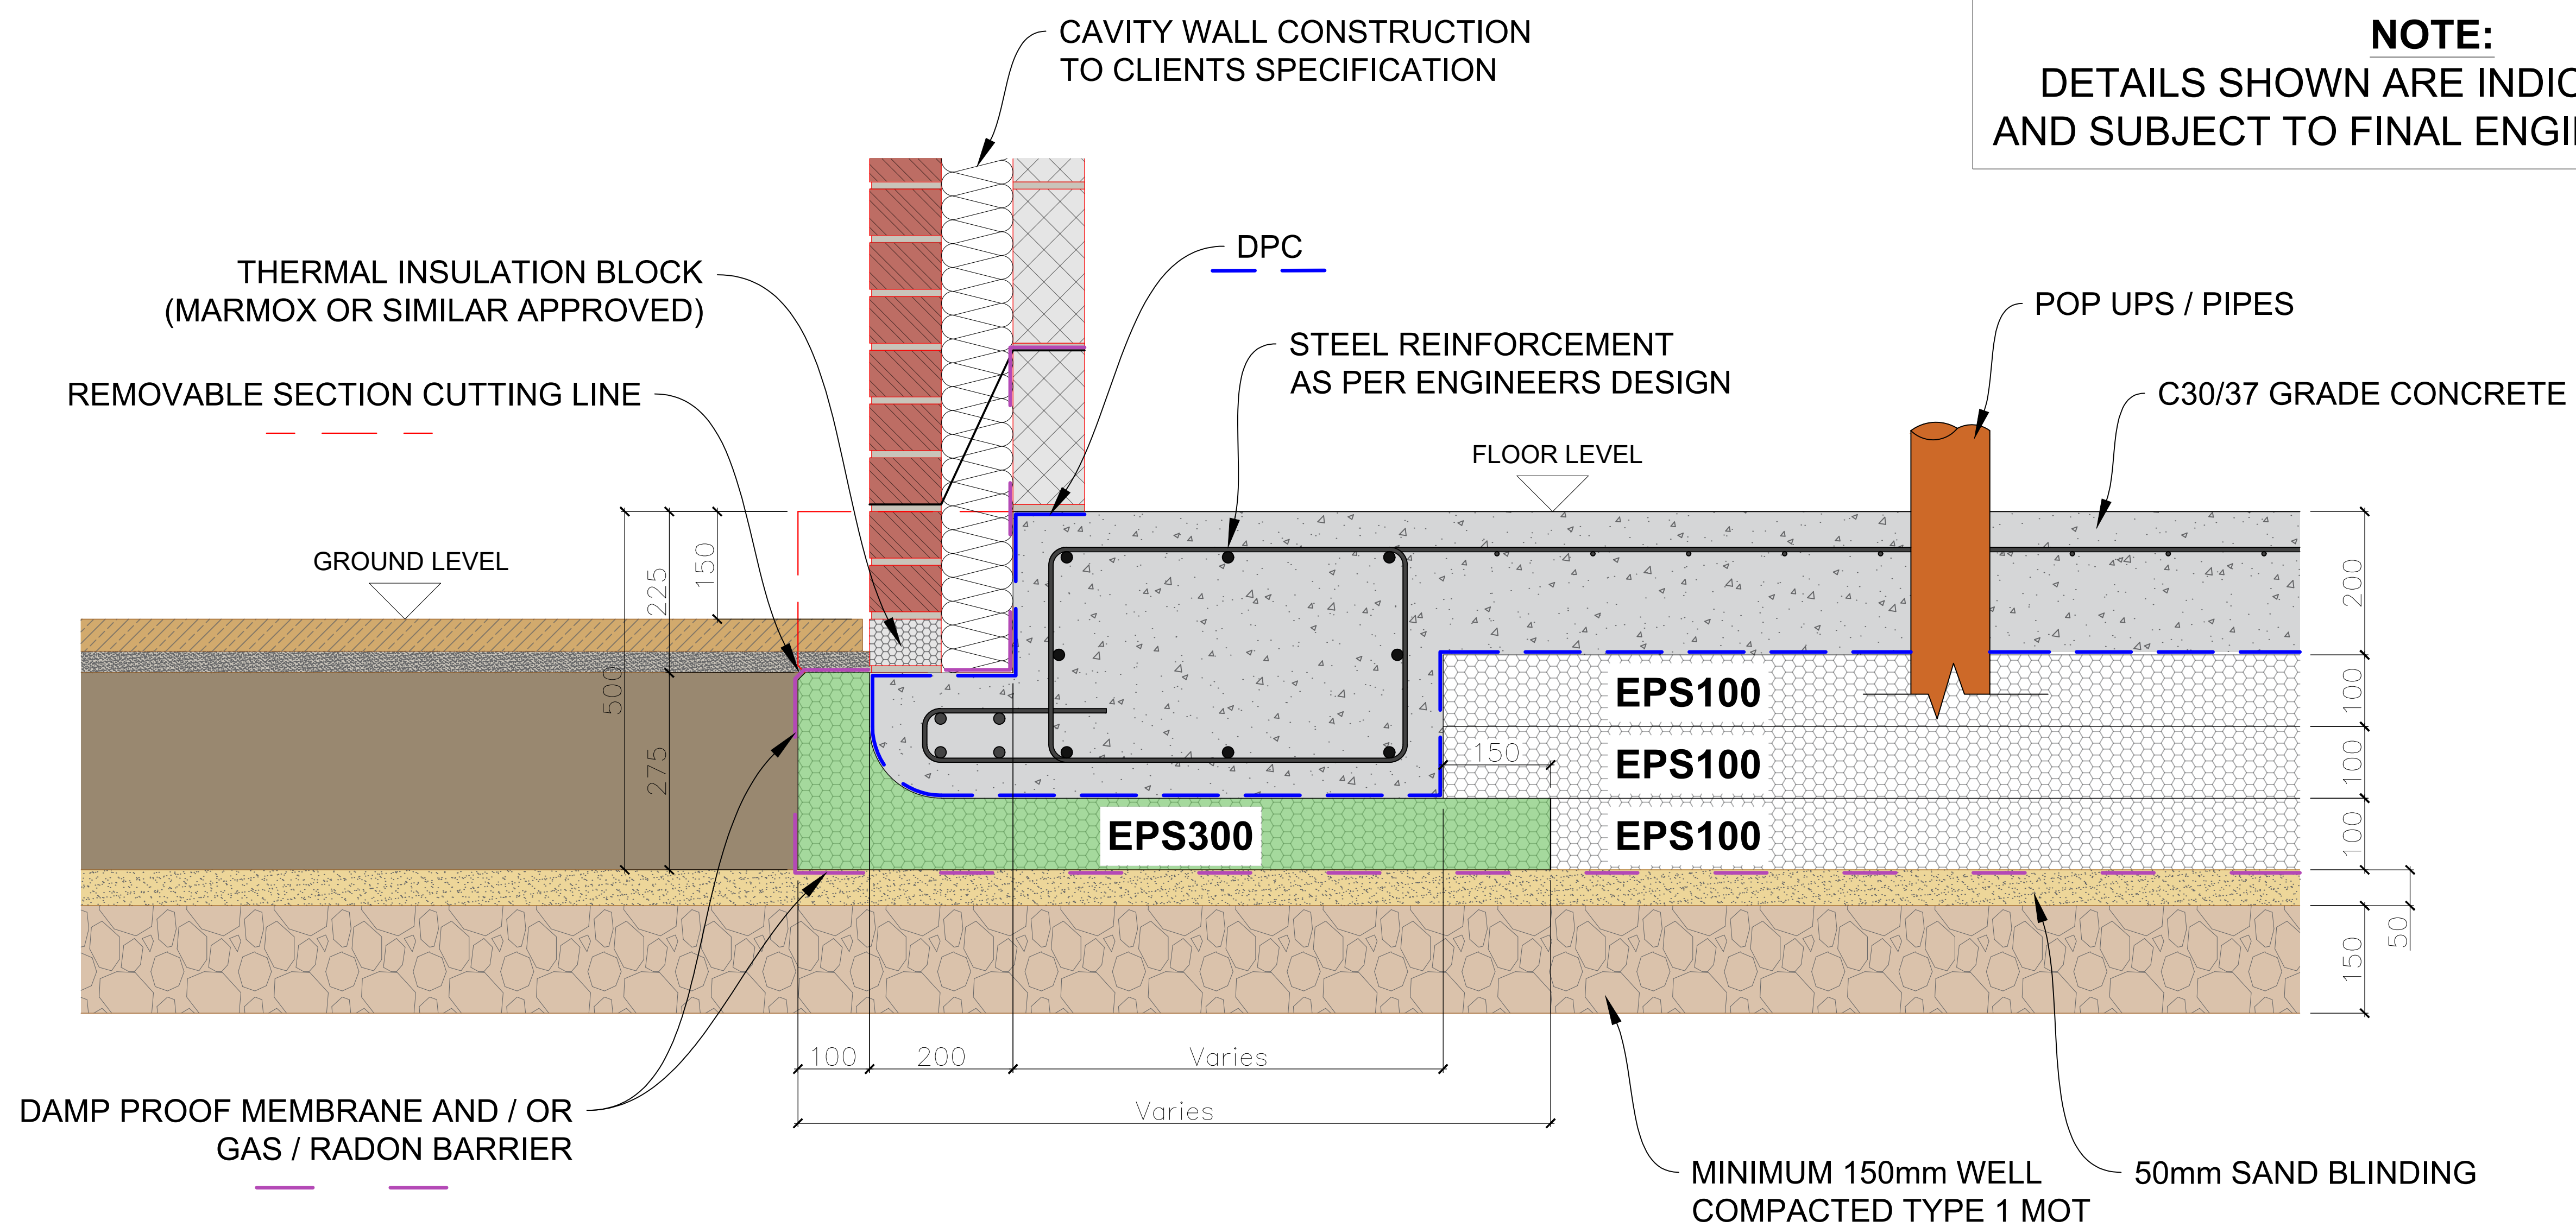

**TYPICAL BRICK / BLOCK CAVITY WALL EDGE SECTION - AFTER CONCRETE POUR**

**NOTE:**  
DETAILS SHOWN ARE INDICATIVE ONLY  
AND SUBJECT TO FINAL ENGINEERS DESIGN

Drawing Title: <b>FUTURE FOUND INSULATED RAFT FOUNDATION SYSTEM</b>	
<b>TYPICAL BRICK / BLOCK CAVITY WALL DETAIL (C-SHAPE PROFILE)</b>	
Drawing Number: <b>FF-CW-01</b>	Revision: <b>0</b>
Drawn by: JJB	Date: 26/02/2025 Page Size: A1

**BUILD LITE**  
Build-Lite (UK) Ltd  
Kingsforth Road, Thurcroft  
Rotherham, S66 9HU  
www.build-liteuk.co.uk  
01709 242210

**NHBC** ACCEPTS **BBA** APPROVAL INSPECTION TESTING CERTIFICATION CERTIFICATE 18/5517 **UKAS** ISO 9001 QUALITY MANAGEMENT **MADE IN BRITAIN**